



Equipment Schedule													
MARK	Description	Qty.	Model	Size (L x W x H) in mm	Electrical Amps	Kilowatts	AFFL mm	Hot Water	Cold Water	Drain	Gas Type	GAS mj	Notes
02	DAIRY PRODUCE DISPLAY (Open face)	1	GLRSS-1M	1000 X 752 X 2000	10	2.4	2200						
04	DAIRY PRODUCE DISPLAY (Open face)	1	GLRSS-1M	1000 X 752 X 2000	10	2.4	2200						
06	SQUARE GLASS COLD FOOD DISPLAY	1	GRT3-12	1200 x 700 x 1340	10	4.0	250						
08	FREE STANDING GAS FRYER	1	G35C+S	385 X 769 X 900 / 1168			100				NATURAL	100	
10	ELECTROMECHANICAL COMBI OVEN 7 X 1/1 GN TRAYS	1	LCDEA-107E	798 X 809 X 783	3 Ph + N	8.4	1400		Y	Y + Tundish			
12	COMBI STAND WITH SPLASH	1	B-WB850W	900 x 850 x 900									
14	PURITY QUELL 1200ST COMBI FILTER	1	HE1200-PQ						Y				
16	S/S TRAINERS BENCH	1	B-DB7-1000	1000 X 700 X 900									
18	4 OPEN BURNERS & OVEN	1	LCRO-4B	600 x 820 x 900 / 1100			100				NATURAL	118	
22	SALAMANDER BENCH	1	B5A8-900	900 x 800 x 900									
24	STAINLESS STEEL WALL CLADDING	1	HEWCLADDING-300	300 x 2100									
26	1-TIER POTRACK SHELF	1	B-SP53-600	600 x 325 x 300									
28	STAINLESS STEEL OVER SHELF	1	B-SS3-1500	1500 X 325 X 300									
30	STAINLESS STEEL OVER SHELF	1	B-SS3-1500	1500 X 325 X 300									
32	WORK BENCH SPLASH BACK 800mm DEEP	1	B-WB8-300	300 X 800 X 900									
34	4 OPEN BURNERS & OVEN	1	LCRO-4B	600 x 820 x 900 / 1100			100				NATURAL	118	
35	4 OPEN BURNERS & OVEN	1	LCRO-4B	600 x 820 x 900 / 1100			100				NATURAL	118	
36	STAINLESS STEEL WALL CLADDING	1	HEWCLADDING-650	650 x 2100									
38	OUTLET BENCH LEFT SIDE	1	B-ISL-1000	1000 X 760 X 900									
40	4 OPEN BURNERS & OVEN	1	LCRO-4B	600 x 820 x 900 / 1100			100				NATURAL	118	
42	4 OPEN BURNERS & OVEN	1	LCRO-4B	600 x 820 x 900 / 1100			100				NATURAL	118	
44	4 OPEN BURNERS & OVEN	1	LCRO-4B	600 x 820 x 900 / 1100			100				NATURAL	118	
46	FREE STANDING GAS FRYER	1	G35C+S	385 X 769 X 900 / 1168			100				NATURAL	100	
48	4 OPEN BURNERS & OVEN	1	LCRO-4B	600 x 820 x 900 / 1100			100				NATURAL	118	
49	4 OPEN BURNERS & OVEN	1	LCRO-4B	600 x 820 x 900 / 1100			100				NATURAL	118	
50	4 OPEN BURNERS & OVEN	1	LCRO-4B	600 x 820 x 900 / 1100			100				NATURAL	118	
51	4 OPEN BURNERS & OVEN	1	LCRO-4B	600 x 820 x 900 / 1100			100				NATURAL	118	
52	STAINLESS STEEL WALL CLADDING	1	HEWCLADDING-1200	1200 x 2100									
54	WORK BENCH SPLASH BACK 800mm DEEP	1	B-WB8-300	300 X 800 X 900									
56	ELECTROMECHANICAL COMBI OVEN 7 X 1/1 GN TRAYS	1	LCDEA-107E	798 X 809 X 783	3 Ph + N	8.4	1400		Y	Y + Tundish			
58	COMBI STAND WITH SPLASH	1	B-WB850W	900 x 850 x 900									
60	PURITY QUELL 1200ST COMBI FILTER	1	HE1200-PQ						Y				
62	S/S CHEF MOBILE BENCH ON CASTERS	32	B-DB7-1000	1000 X 700 X 900									
64	DOUBLE PLATE BENCH PRESSURE TOASTER	1	DLEC-D	570 x 305 x 210	15	3.6	1400						
66	WET BENCH (single sink)	1	BWB16-1800	1800 x 700 x 900				Y	Y	Y			
68	COFFEE GRINDER	1			10	0.45	600						BY OTHERS
70	COFFEE MACHINE 2 group	1		800 x 560 x 520	15A / 3 Ph + N	6.1	600		Y	Y + Tundish			BY OTHERS
72	4 OPEN BURNERS & OVEN	1	LCRO-4B	600 x 820 x 900 / 1100			100				NATURAL	118</	

**THIS DRAWING MUST NOT BE SCALED**

THE CONTRACTOR SHALL VERIFY ALL DIMENSIONS, DATA AND LEVEL PRIOR TO THE COMMENCEMENT OF WORK. ALL ERRORS AND OMISSIONS BETWEEN THE DRAWINGS AND SPECIFICATION ARE TO BE REPORTED IMMEDIATELY.

[illegible]

PROJECT: CHOICE COOKING SCHOOL

Location: 65 HOLT STREET,  
SURRY HILLS NSW 2010

DRAWING TITLE:		
<b>EQUIPMENT SCHEDULE</b>		
DRAWN <b>L.</b>	DATE <b>June 16, 2020</b>	SCALE <b>(A3)</b>
PROJECT NO. <b>01</b>	DRAWING NO. <b>A03</b>	REV. <b>A6</b>

Equipment Schedule (Continuation 1)													
MARK	Description	Qty.	Model	Size (L x W x H) in mm	Electrical Amps	Kilowatts	AFFL mm	Hot Water	Cold Water	Drain	Gas Type	GAS mj	Notes
92	STAINLESS STEEL WALL CLADDING	1	HEWCLADDING-1200	1200 x 2100									
94	STAINLESS STEEL WALL CLADDING	1	HEWCLADDING-1200	1200 x 2100									
96	STAINLESS STEEL WALL CLADDING	1	HEWCLADDING-1200	1200 x 2100									
98	STAINLESS STEEL WALL CLADDING	1	HEWCLADDING-1200	1200 x 2100									
100	S/S TRAINERS BENCH	1	B-DB7-1000	1000 X 700 X 900									
102	STAINLESS STEEL WALL CLADDING	1	HEWCLADDING-1200	1200 x 2100									
104	STAINLESS STEEL WALL CLADDING	1	HEWCLADDING-1200	1200 x 2100									
106	1-TIER POTRACK SHELF	1	B-SPS3-1200	1200 x 325 x 300									
108	STAINLESS STEEL WALL CLADDING	1	HEWCLADDING-1200	1200 x 2100									
110	STAINLESS STEEL WALL CLADDING	1	HEWCLADDING-1200	1200 x 2100									
112	STAINLESS STEEL WALL CLADDING	1	HEWCLADDING-1200	1200 x 2100									
114	STAINLESS STEEL WALL CLADDING	1	HEWCLADDING-1200	1200 x 2100									
116	STAINLESS STEEL WALL CLADDING	1	HEWCLADDING-1200	1200 x 2100									
118	STAINLESS STEEL WALL CLADDING	1	HEWCLADDING-1200	1200 x 2100									
120	STAINLESS STEEL WALL CLADDING	1	HEWCLADDING-1200	1200 x 2100									
122	4 OPEN BURNERS & OVEN	1	LCRO-4B	600 x 820 x 900 / 1100			100				NATURAL	118	
123	4 OPEN BURNERS & OVEN	1	LCRO-4B	600 x 820 x 900 / 1100			100				NATURAL	118	
124	S/S MOBILE BENCH FOR P. O. S.	1	B-DB7-600	600 X 700 X 900									
126	S/S WORK BENCH SPLASH BACK	1	B-WB7-1800	1800 X 700 X 900									
128	DOUBLE PLATE BENCH PRESSURE TOASTER	1	DLEC-D	570 x 305 x 210	15	3.6	1400						
130	MICROWAVE OVEN	1	JEMI 1000W	510 X 355 X 260	10	1.0	1400						
132	COMMERCIAL DISHWASHER	1	G5900DP	600 X 635 X 820	15	3.65	600	Y		Y + Tundish			
134	STAINLESS STEEL OVER SHELF	1	B-SS3-1500	1500 X 325 X 300									
136	STAINLESS STEEL OVER SHELF	1	B-SS3-1500	1500 X 325 X 300									
138	MICROWAVE OVEN	1	JEMI 1000W	510 X 355 X 260	10	1.0	1400						
140	P. O. S.	1		TBC	2 x 10	1.0	600						
142	1-TIER POTRACK SHELF	1	B-SPS3-1200	1200 x 325 x 300									
144	1-TIER POTRACK SHELF	1	B-SPS3-1200	1200 x 325 x 300									
146	1-TIER POTRACK SHELF	1	B-SPS3-1200	1200 x 325 x 300									
148	1-TIER POTRACK SHELF	1	B-SPS3-1200	1200 x 325 x 300									
150	1-TIER POTRACK SHELF	1	B-SPS3-600	600 x 325 x 300									
152	1-TIER POTRACK SHELF	1	B-SPS3-1200	1200 x 325 x 300									
154	1-TIER POTRACK SHELF	1	B-SPS3-900	900 x 325 x 300									
156	1-TIER POTRACK SHELF	1	B-SPS3-900	900 x 325 x 300									
160	SALAMANDER BENCH	1	B5A8-900	900 x 800 x 900									
162	WORK BENCH SPLASH BACK 800mm DEEP	1	B-WB8-300	300 X 800 X 900									
164	900 WIDE GAS SALAMANDER	2	LSM-90	900 X 450 X 560			1400				NATURAL	30	
166	SALAMANDER BENCH	1	B5A8-900	900 x 800 x 900									
168	COMMERCIAL DISHWASHER+ STEAM	1	L305CV	670 x 765 x 1700mm ,1870mm-open	3 Ph + N	10.1	600		Y	Y + Tundish			NO HOOD REQUIRES WITH STE

**THIS DRAWING MUST NOT BE SCALED**

THE CONTRACTOR SHALL VERIFY ALL DIMENSIONS, DATA AND LEVEL PRIOR TO THE COMMENCEMENT OF WORK. ALL ERRORS AND OMISSIONS BETWEEN THE DRAWINGS AND SPECIFICATION ARE TO BE REPORTED IMMEDIATELY.



**ENDA HUGHES**  
**0418 459646**

**Location:** 65 HOLT STREET,  
SURRY HILLS NSW 2010

DRAWN <b>L.</b>	DATE <b>June 16, 2020</b>	SCALE <b>(A3)</b>
PROJECT NO. <b>01</b>	DRAWING NO. <b>A03.1</b>	REV. <b>A6</b>

Equipment Schedule (Continuation 2)													
MARK	Description	Qty.	Model	Size (L x W x H) in mm	Electrical Amps	Kilowatts	AFFL mm	Hot Water	Cold Water	Drain	Gas Type	GAS mj	Notes

188	ELECTRONIC MIXER (for Hand Basin)	1			10		900	Y	Y				
190	HAND BASIN CLEAT MOUNTED	1	WBHB15	500 X 405 X 150				Y	Y	Y			
191	ELECTRONIC MIXER (for Hand Basin)	1			10		900	Y	Y				
192	STAINLESS STEEL HAND BASIN	1	WBHBRS	380 X 300 X 190				Y	Y	Y			
193	ELECTRONIC MIXER (for Hand Basin)	1			10		900	Y	Y				
194	HAND BASIN CLEAT MOUNTED	1	WBHB15	500 X 405 X 150				Y	Y	Y			
195	ELECTRONIC MIXER (for Hand Basin)	1			10		900	Y	Y				
196	OUTLET BENCH RIGHT SIDE	1	B-ISR-1000	1000 X 760 X 900									

Equipment Schedule (by others)													
MARK	Description	Qty.	Model	Size (L x W x H) in mm	Electrical Amps	Kilowatts	AFFL mm	Hot Water	Cold Water	Drain	Gas Type	GAS mj	Notes

[illegible]

**THIS DRAWING MUST NOT BE SCALED**

THE CONTRACTOR SHALL VERIFY ALL DIMENSIONS, DATA AND LEVEL PRIOR TO THE COMMENCEMENT OF WORK. ALL ERRORS AND OMISSIONS BETWEEN THE DRAWINGS AND SPECIFICATION ARE TO BE REPORTED IMMEDIATELY.

[illegible]

PROJECT:		DRAWING TITLE:	
<b>CHOICE COOKING SCHOOL</b>		<b>EQUIPMENT SCHEDULE</b>	
<b>Location:</b>	<b>65 HOLT STREET, SURREY HILLS NSW 2010</b>	DRAWN	DATE
		<b>L.</b>	<b>June 16, 2020</b>
		SCALE	<b>(A3)</b>
PROJECT NO.	DRAWING NO.	REV.	
<b>01</b>	<b>A03.2</b>	<b>A6</b>	



[illegible]













# ELECTRICAL, PLUMBING, GAS, FIRE AND WALLS STANDARDS

## ELECTRICAL:

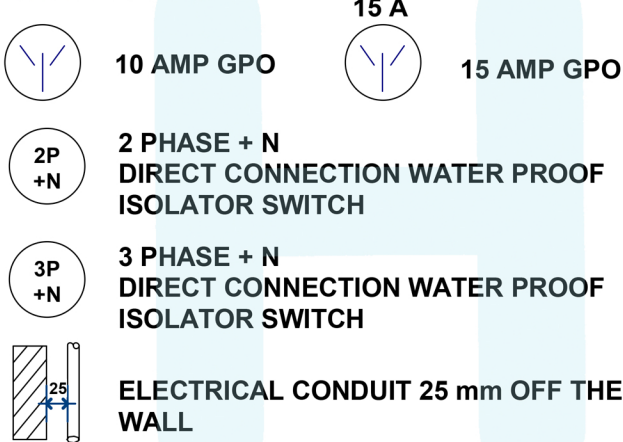

## PLUMBING / HYDRAULICS:

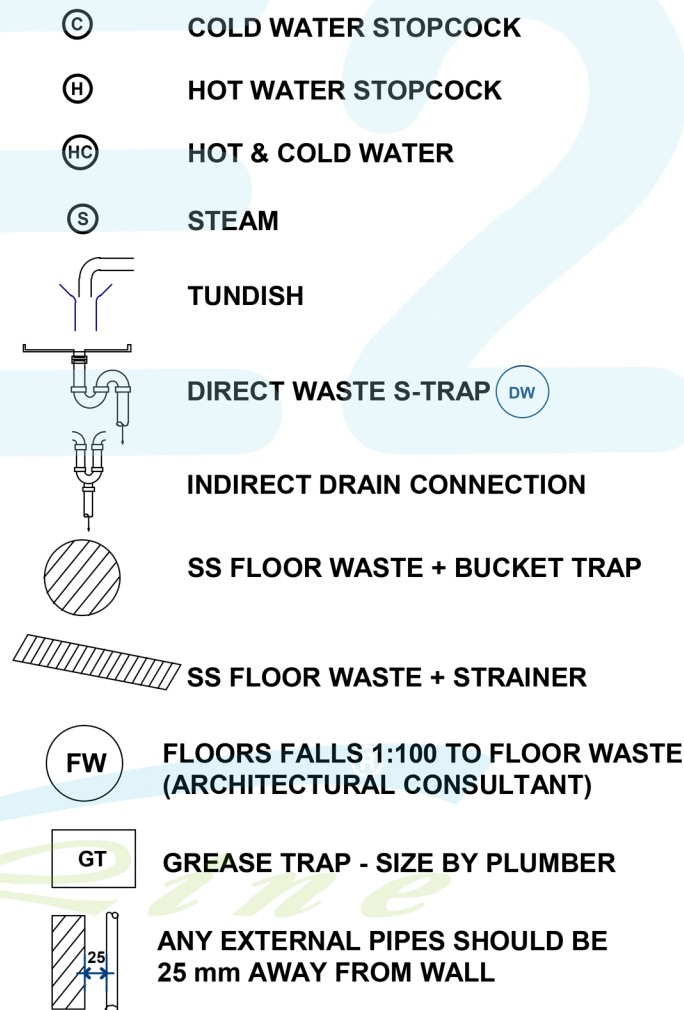


## HYDRAULIC SERVICE NOTES:

1. ALL WATER IS TO BE SUPPLIED AT A PRESSURE OF BETWEEN 150 - 300 Kpa, BY HYDRAULIC SUB-CONTRACTOR.
2. THE HYDRAULIC SUB-CONTRACTOR IS TO SUPPLY AND INSTALL ALL TAP SETS, SPOUTS AND PIPE WORK WITHIN EQUIPMENT, TERMINATED WITH FEMALE TAILS AND IS TO PROVIDE FLEXIBLE HOSES AND ANY OTHER NECESSARY FITTINGS FOR THEM TO FULLY CONNECT ALL ITEMS FROM THE STOPCOCKS
3. THE HYDRAULIC SUB-CONTRACTOR IS TO PROVIDE STOPCOCKS TO ALL WATER POINTS AND CONNECT FROM THESE TO ALL APPLIANCES, TAP SETS ETC.
4. THE KITCHEN EQUIPMENT SUB-CONTRACTOR IS TO PROVIDE WATER FILTERS TO SUIT THE APPLIANCES UNDER THEIR CONTRACT, AND IS TO SUPPLY FLEXIBLE HOSES AND ALL OTHER NECESSARY FITTINGS FOR THE HYDRAULIC SUB-CONTRACTOR TO FULLY CONNECT THE EQUIPMENT EXCEPT GAS APPLIANCE.

## FIRE:



## GAS:

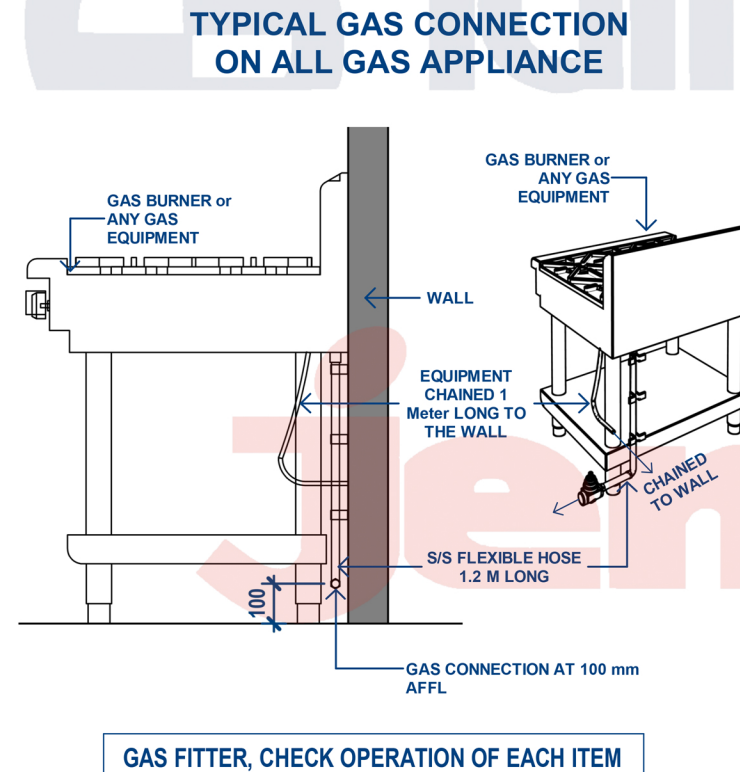

ALL GAS CONNECTIONS ARE FLEXIBLE - WITH SAFETY CHAIN TO EQUIPMENT (BY GAS FITTER)




## WALL CLADDING / TILING AT 2100 MM AFFL



## TLING OR CLADDING 2100 mm AFFL

## KITCHEN COVING

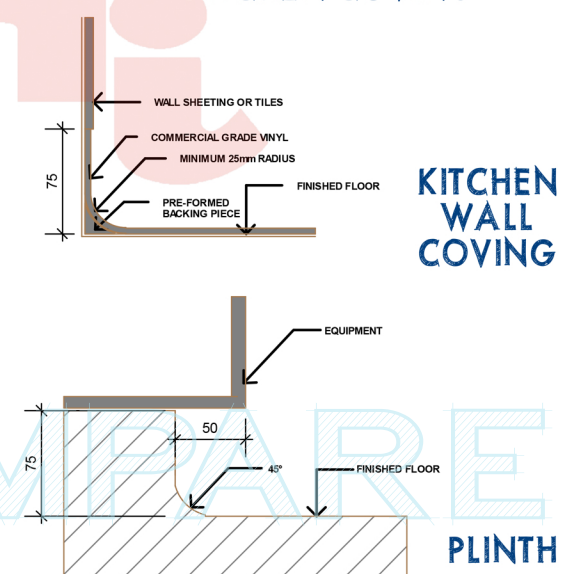

STANDARD HAND BASIN DETAIL

" INDICATIVE PLAN ONLY "  
(MAY REQUIRE FURTHER ENGINEERING)  
SUBCONTRACTORS' RESPONSIBILITY FOR SITE MEASUREMENT

THIS DRAWING MUST NOT BE SCALED

THE CONTRACTOR SHALL VERIFY ALL DIMENSIONS, DATA AND LEVEL PRIOR TO THE COMMENCEMENT OF WORK. ALL ERRORS AND OMISSIONS BETWEEN THE DRAWINGS AND SPECIFICATION ARE TO BE REPORTED IMMEDIATELY.



FORTE THE HOSPITALITY BUILDERS

ENDA HUGHES  
0418 459646

PROJECT:

CHOICE COOKING SCHOOL

Location: 65 HOLT STREET,  
SURRY HILLS NSW 2010

ELECTRICAL, PLUMBING, GAS,  
FIRE AND WALLS INSTALLATION

DRAWN L.	DATE June 16, 2020	SCALE NOT TO SCALE (A3)
PROJECT NO. 01	DRAWING NO. SP1	REV. A1